


FOLLANSBEE LIMITED
RIDGE AND HIP JUNCTION
STANDARD/UNVENTILATED DOUBLE PITCH RIDGE OR HIP DETAIL

2No. 75x50mm SAWN TREATED SOFTWOOD
BATTENS FIXED TO DECK.

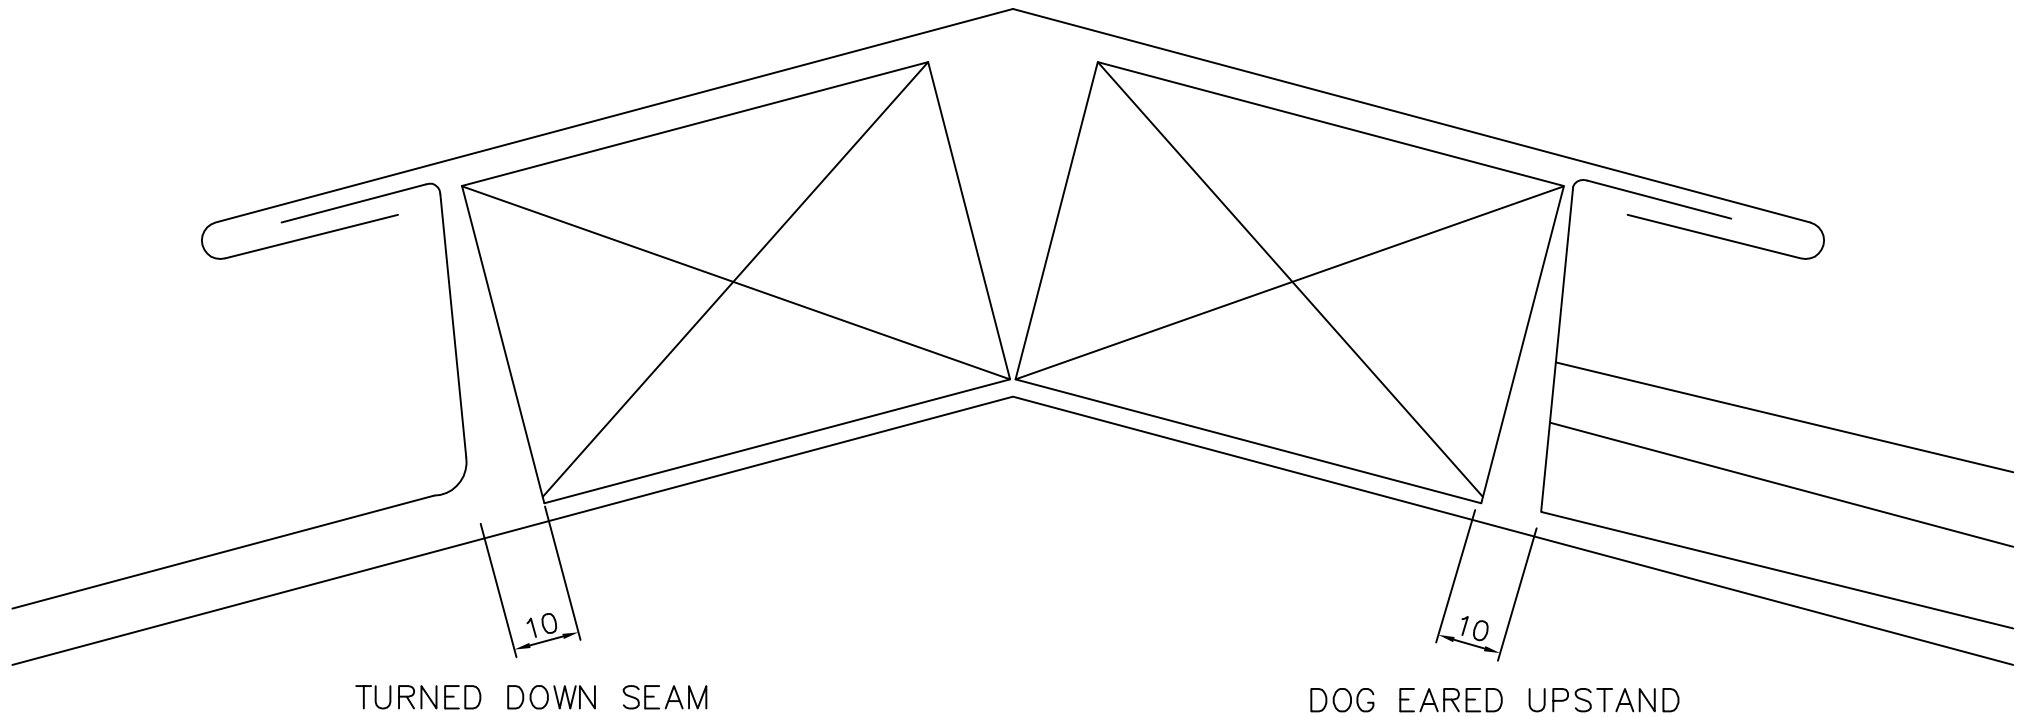

NOTES

- VENTILATION IS NOT REQUIRED TO THE UNDERSIDE OF TCS IN WARM ROOFS.
- UNDERLAY OMITTED FOR CLARITY.
- FOR MONO PITCH RIDGES WITHOUT AN ABUTMENT SEE STANDARD EAVES DETAIL, BUT IN REVERSE.