


FOLLANSBEE LIMITED VENTILATED RIDGE

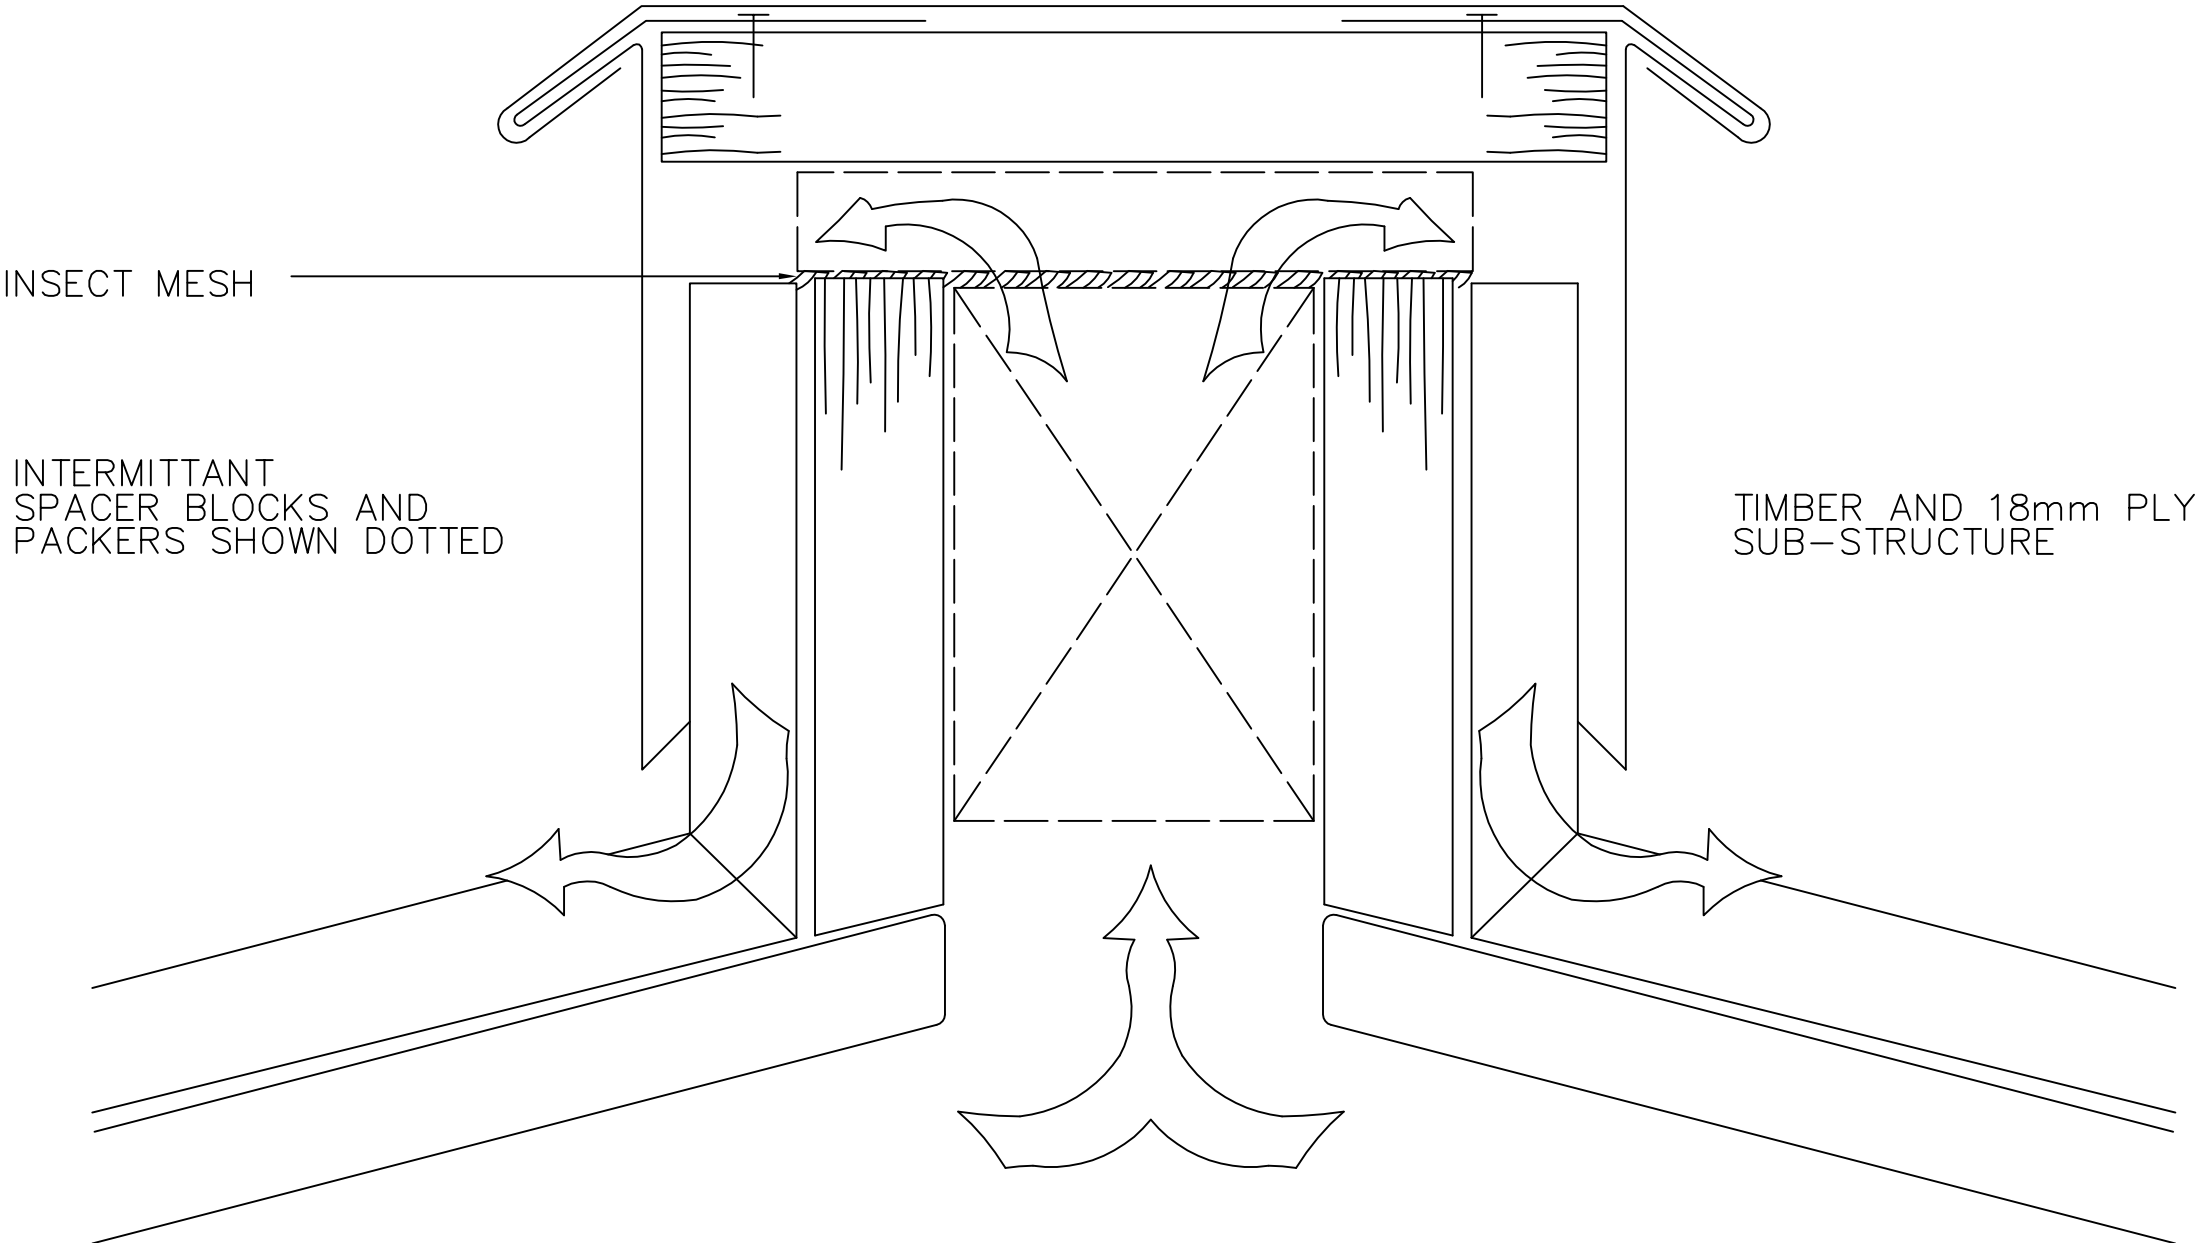

INSECT MESH

INTERMITTANT
SPACER BLOCKS AND
PACKERS SHOWN DOTTED

TIMBER AND 18mm PLY
SUB-STRUCTURE